


PITCHED ROOF COVERED WITH METAL TILES


Horizontal, cross layout mounting for pitched roof covered with metal tiles, double thread M10 - DS.B_K.1H

Technical specifications


| | |
|--------------------------------|--|
| System material | aluminium and stainless steel |
| Type of roof | pitched roof / metal tiles |
| Module orientation | horizontal |
| Mounting system | on the long side, on double thread M10 201.001 |
| Roof area for 1 kW | 6,65 m ² (for module 1650x992) |
| Roof load (without modules) | 22,5 kg/m ² 3,38 kg/m ² |

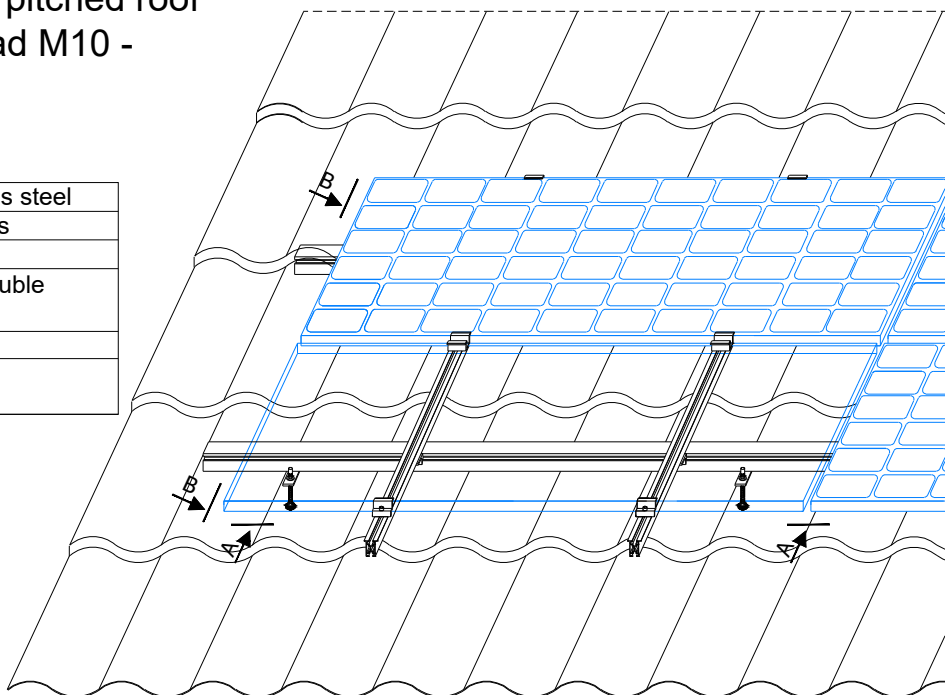

cross-section A-A

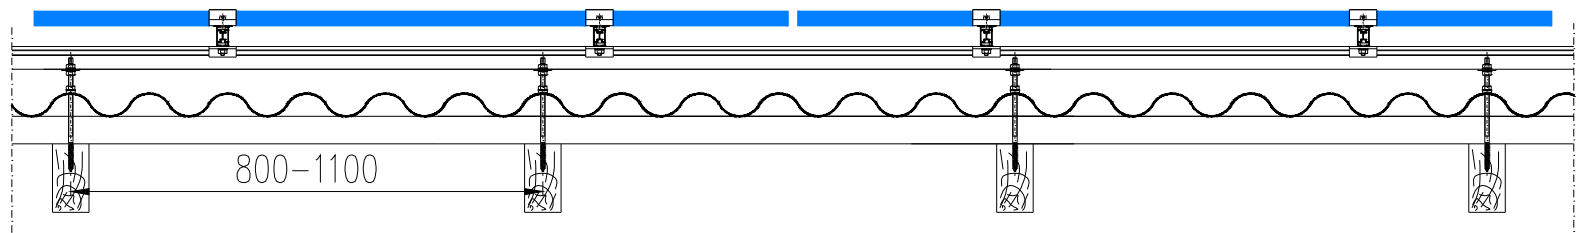

cross-section B-B

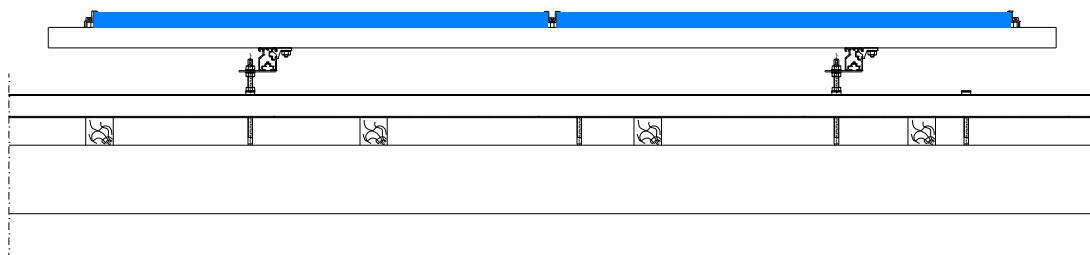

cross link for aluminium profiles
 501.002
 T-bolt 28/15 M8x20 202.001
 tooth lock washer M8 203.002

closing clamp 102.003
 allen screw 202.003
 hammer nut 203.001

middle clamp 102.001
 allen screw 202.003
 hammer nut 203.001

double thread M10 201.001
 mounting flat bar 501.010

mounting rail
 38x45 101.001

mounting rail
 38x50 101.002

